


AMERICAN HYDROTECH, INC.



**GARDEN
ROOF
ASSEMBLY**

NOTES:

- HYDROTECH PROVIDES TENDON LOADING FOR USE BY PROJECT ENGINEER BASED ON PROJECT DESIGN AND PRODUCT SELECTION.
- EYEBOLT ASSEMBLY SPACINGS, PULLOUT STRENGTH, STRENGTH OF ATTACHMENT ANGLE/BRACKET AND METHOD OF ATTACHMENT MUST BE DETERMINED AND VERIFIED BY PROJECT ENGINEER.
- GARDNET PANELS CAN BE CUT TO FIT AROUND LANDSCAPE ELEMENTS SUCH AS TREE ROOT BALLS. TENDONS MUST NOT BE CUT. TRIM GARDNET TO FIT AS CLOSELY TO ROOTBALL AS POSSIBLE. RUN TENDONS ON TOP OF ROOT BALLS IF NEEDED.
- TOP OF SLOPE GARDNET CONNECTIONS CAN VARY. COORDINATE DETAILS WITH PROJECT DRAWINGS AND DETAILS FOR ACTUAL GARDNET CONNECTIONS.
- CONTACT HYDROTECH FOR FURTHER INFORMATION.

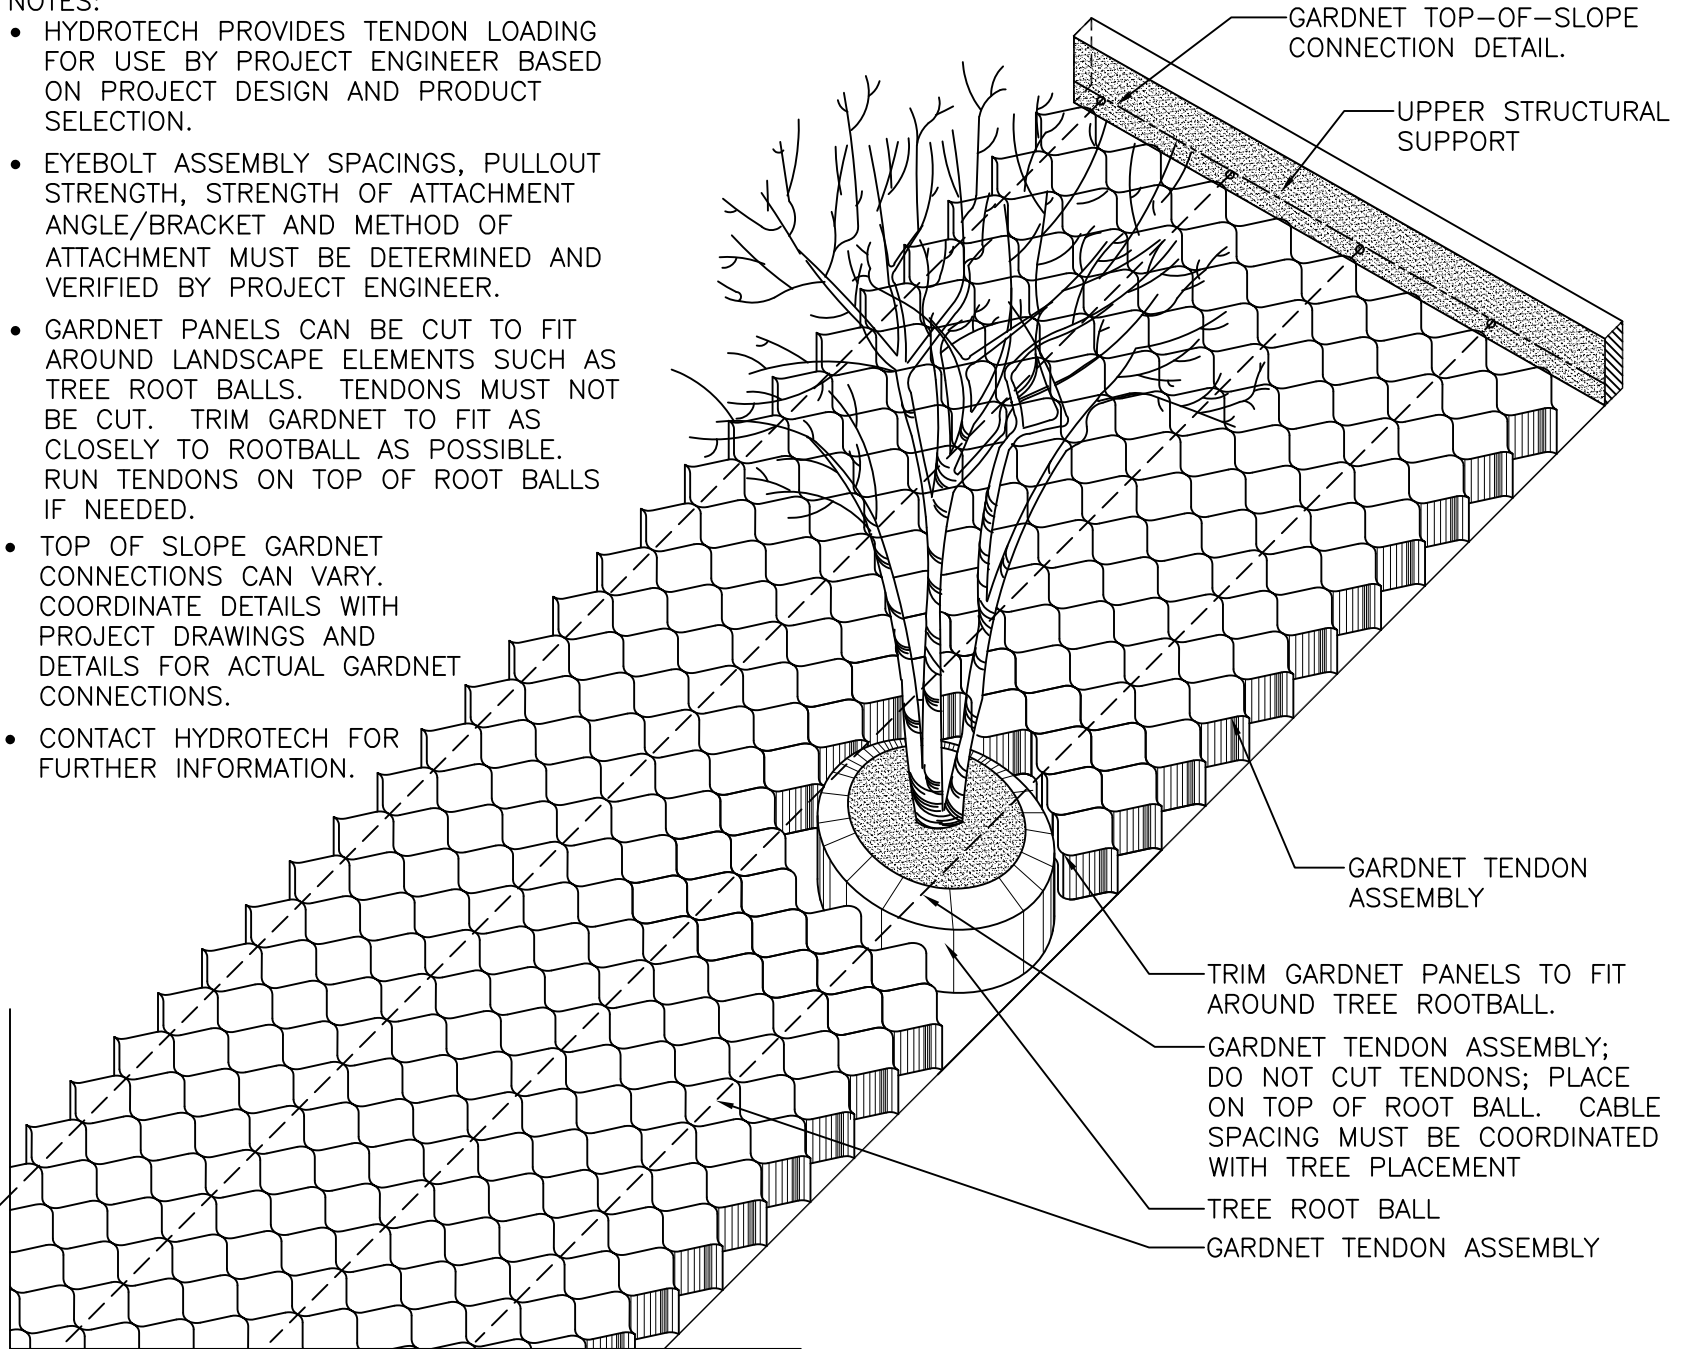

NO SCALE

GN-7B

PLACING GARDNET AROUND
LANDSCAPE ELEMENTS