

This information is intended only for general conceptual purposes. It is based on data and knowledge considered to be true and correct. It is offered for the user's consideration, investigation and verification and is not intended to substitute for the advice provided by appropriate professionals. Hydrotech assumes no liability for the use of this information. The determination of the suitability and applicability of this information is the sole responsibility of the user.

AMERICAN HYDROTECH, INC.




GARDEN ROOF ASSEMBLY

TYPICAL TOP OF SLOPE GARDNET CONNECTION WITH STANCHION POST

SCALE: NONE
DATE: 11/01/17

GN-5E

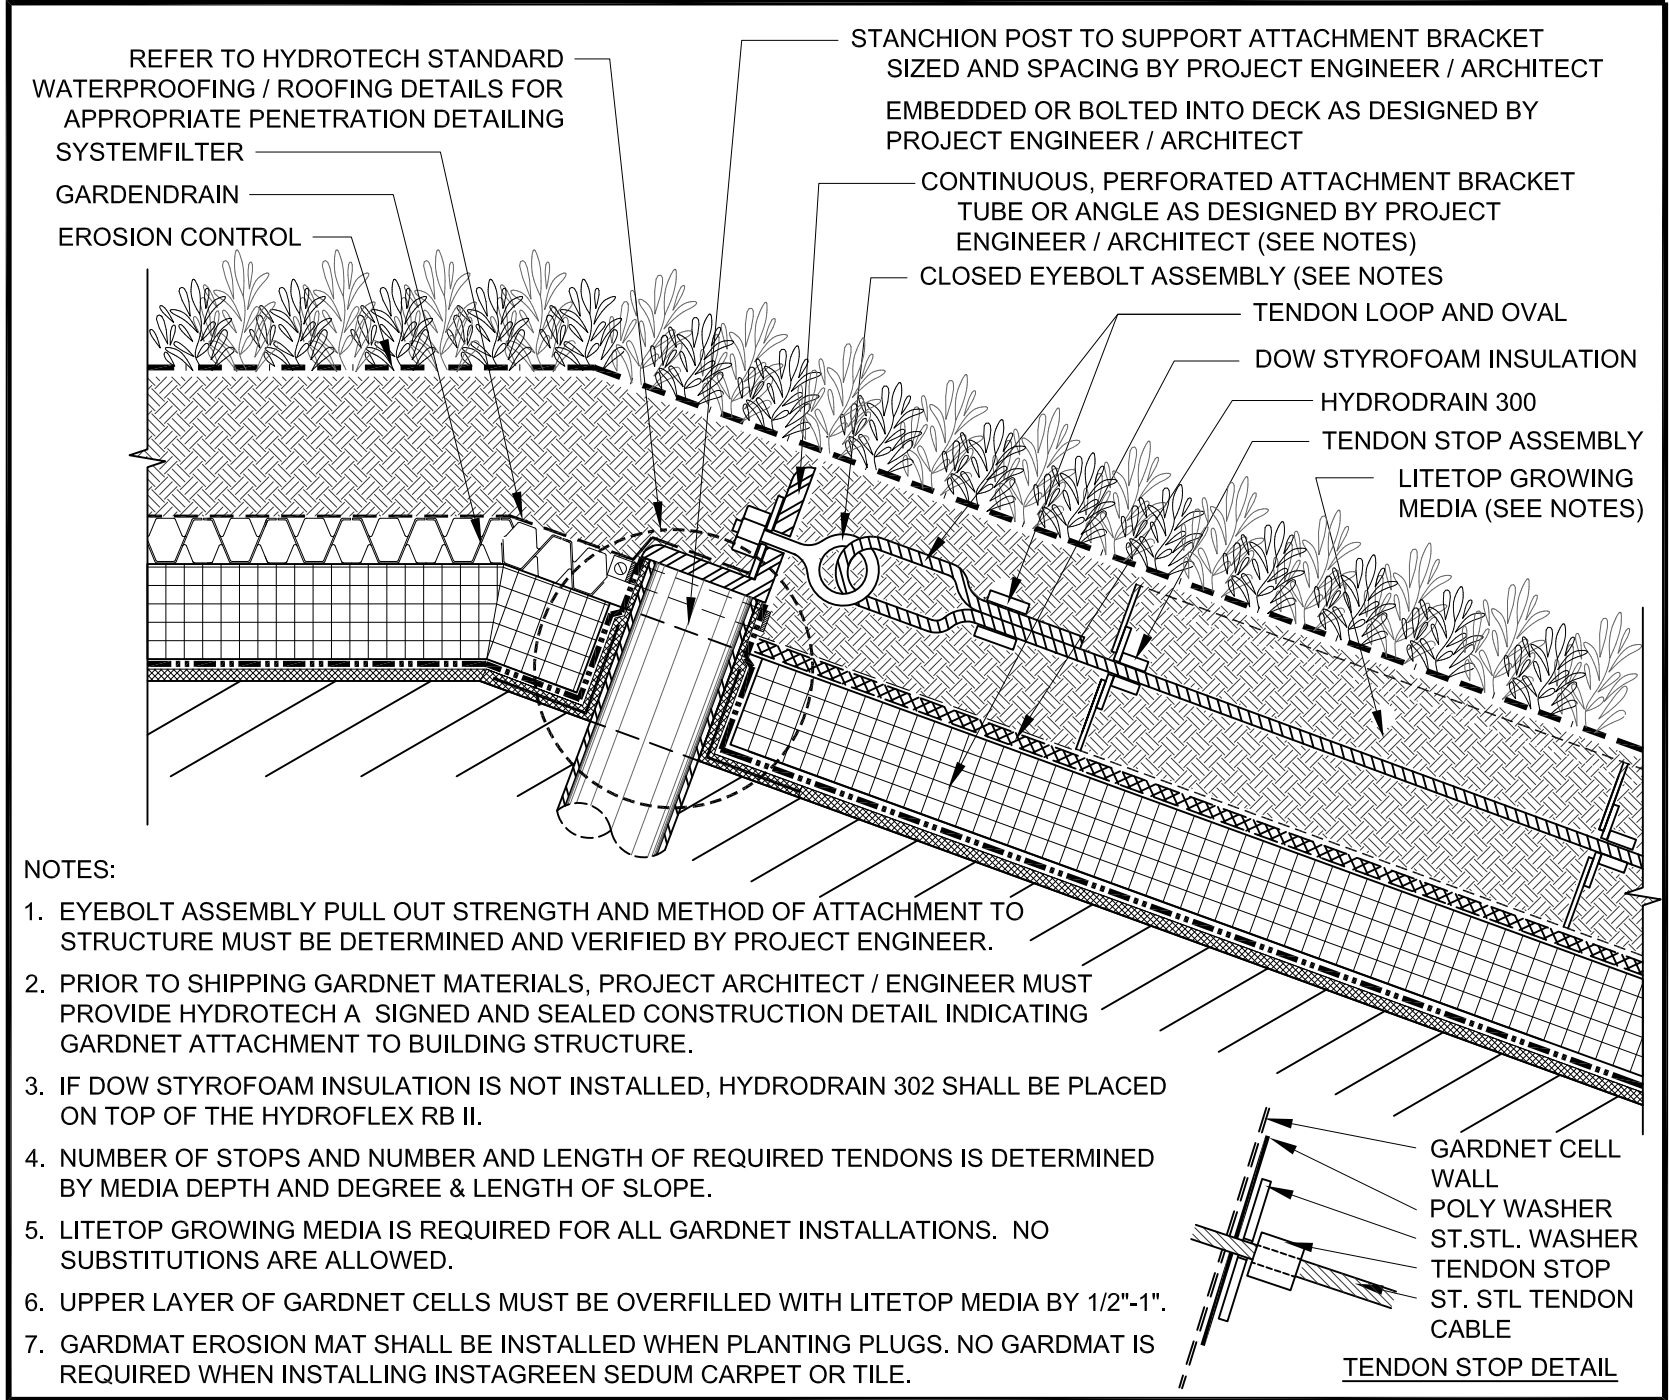

NOTES:

1. EYEBOLT ASSEMBLY PULL OUT STRENGTH AND METHOD OF ATTACHMENT TO STRUCTURE MUST BE DETERMINED AND VERIFIED BY PROJECT ENGINEER.
2. PRIOR TO SHIPPING GARDNET MATERIALS, PROJECT ARCHITECT / ENGINEER MUST PROVIDE HYDROTECH A SIGNED AND SEALED CONSTRUCTION DETAIL INDICATING GARDNET ATTACHMENT TO BUILDING STRUCTURE.
3. IF DOW STYROFOAM INSULATION IS NOT INSTALLED, HYDRODRAIN 302 SHALL BE PLACED ON TOP OF THE HYDROFLEX RB II.
4. NUMBER OF STOPS AND NUMBER AND LENGTH OF REQUIRED TENDONS IS DETERMINED BY MEDIA DEPTH AND DEGREE & LENGTH OF SLOPE.
5. LITETOP GROWING MEDIA IS REQUIRED FOR ALL GARDNET INSTALLATIONS. NO SUBSTITUTIONS ARE ALLOWED.
6. UPPER LAYER OF GARDNET CELLS MUST BE OVERFILLED WITH LITETOP MEDIA BY 1/2"-1".
7. GARDMAT EROSION MAT SHALL BE INSTALLED WHEN PLANTING PLUGS. NO GARDMAT IS REQUIRED WHEN INSTALLING INSTAGREEN SEDUM CARPET OR TILE.